



NEW CONCRETE RISER AND COLUMN FRAME BASE DETAIL MODIFICATION

SCALE: 1 1/2"=1'-0"

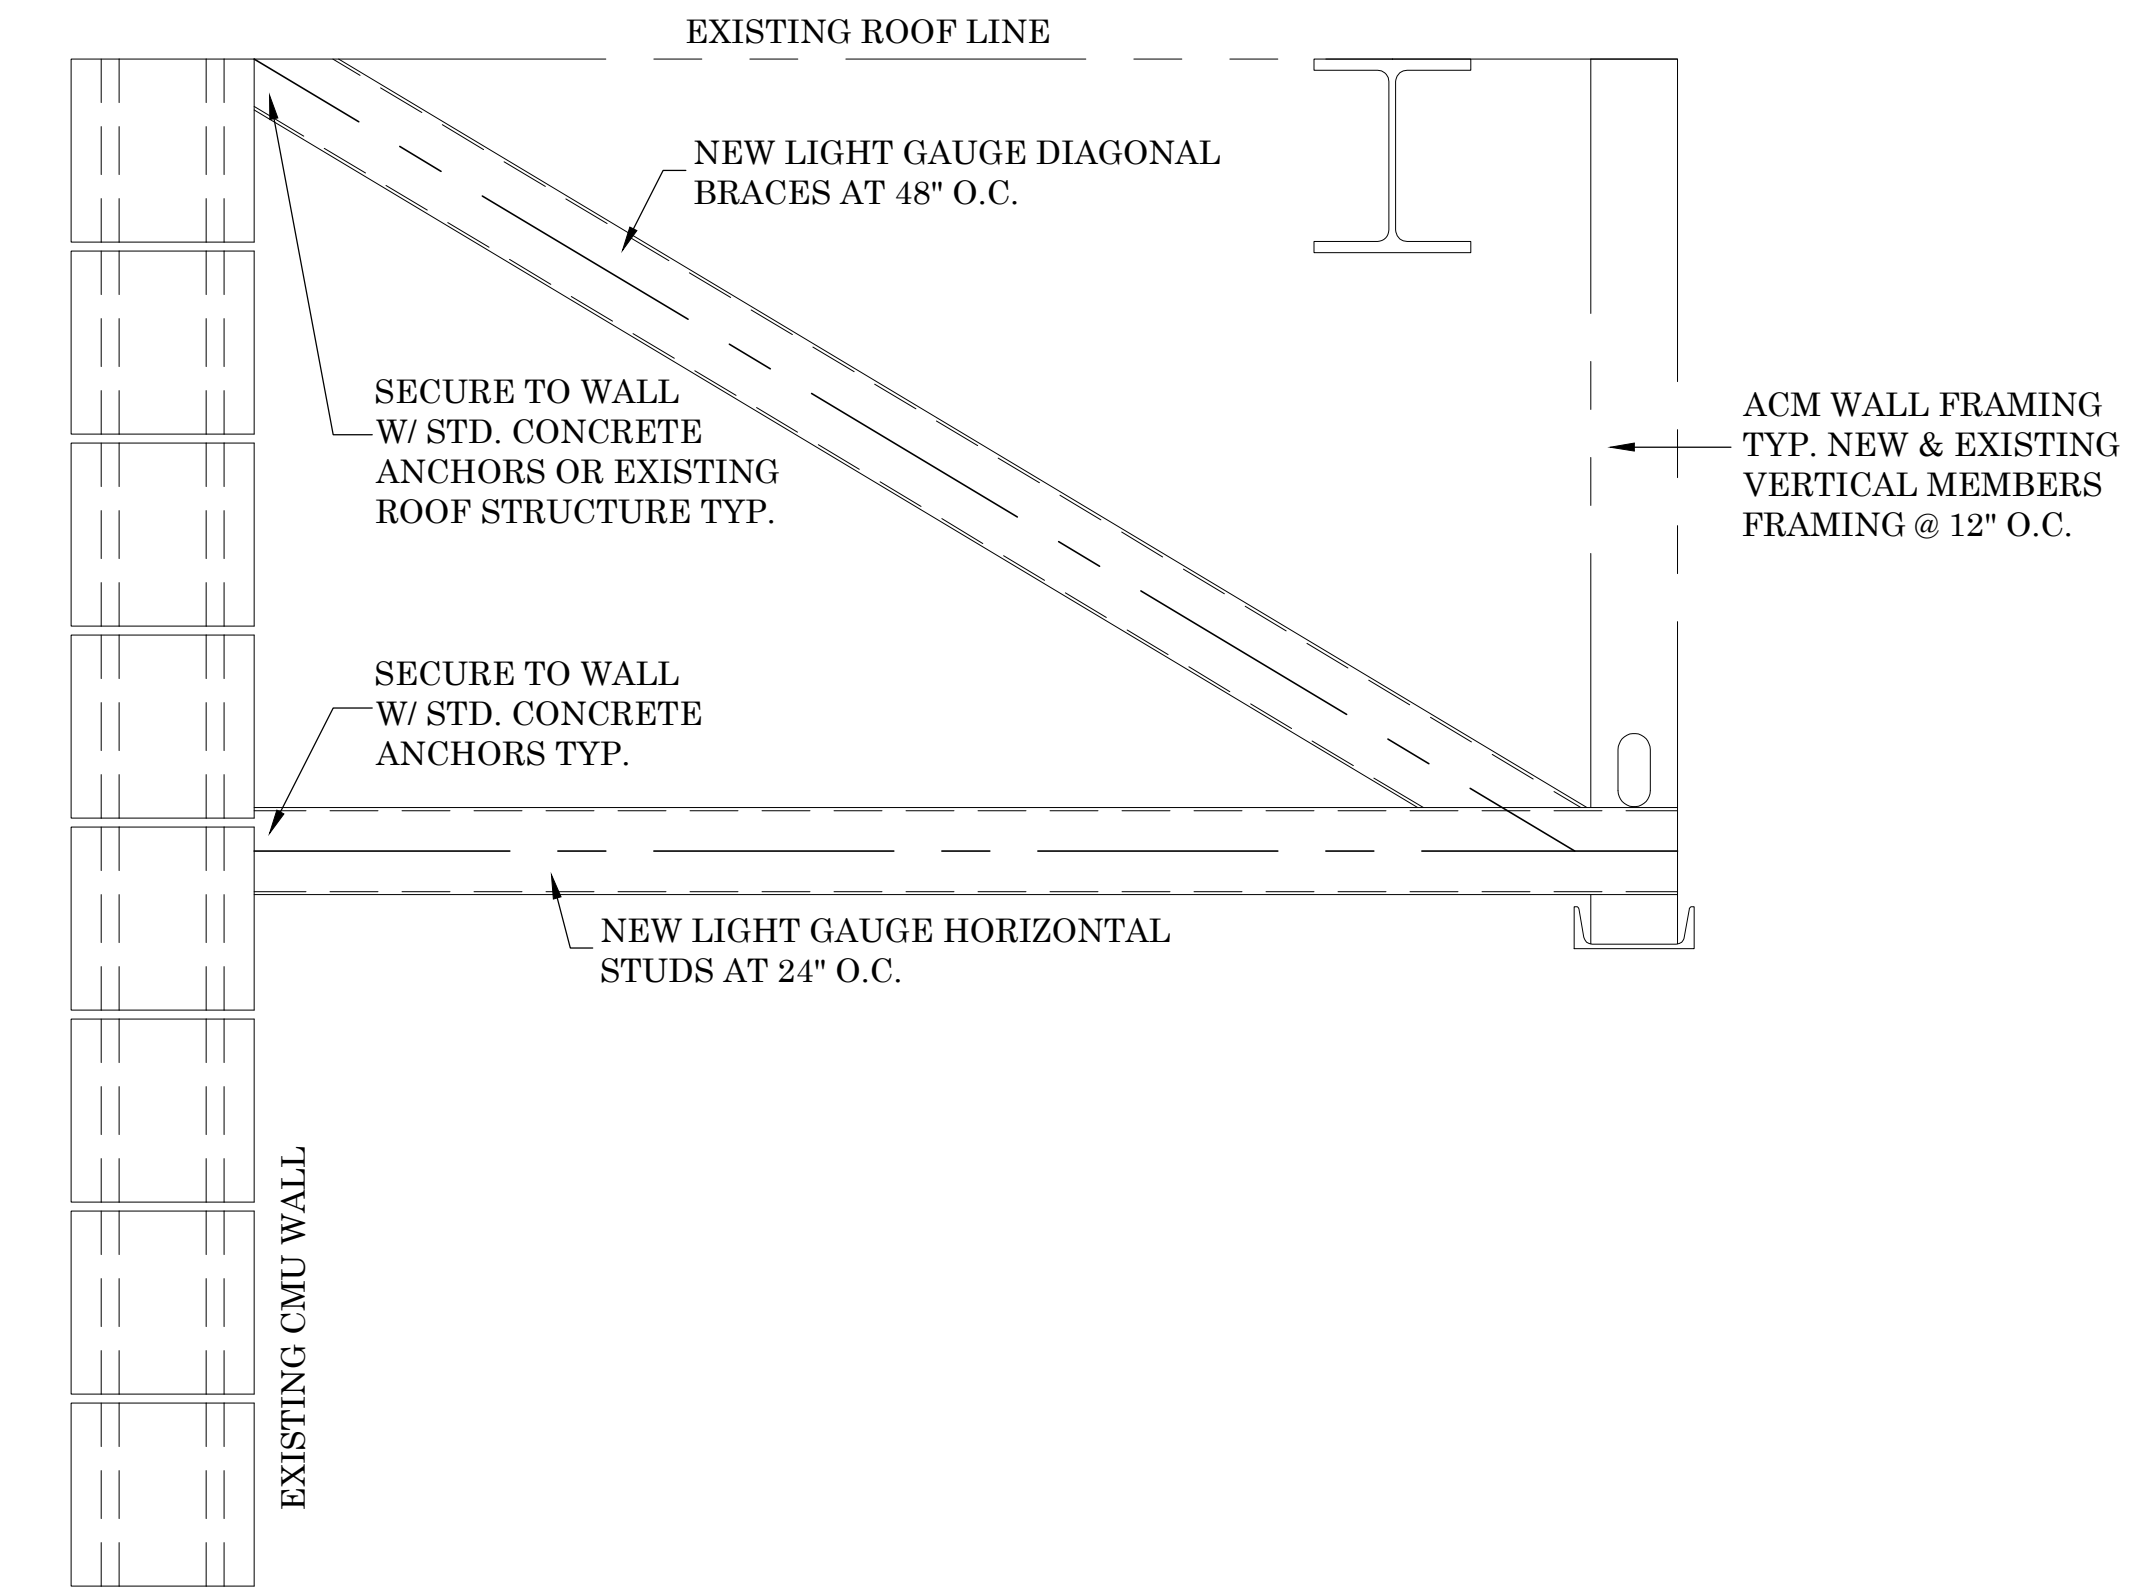

NEW ACM WALL BRACING - ELEVATION

SCALE: 1 1/2"=1'-0"

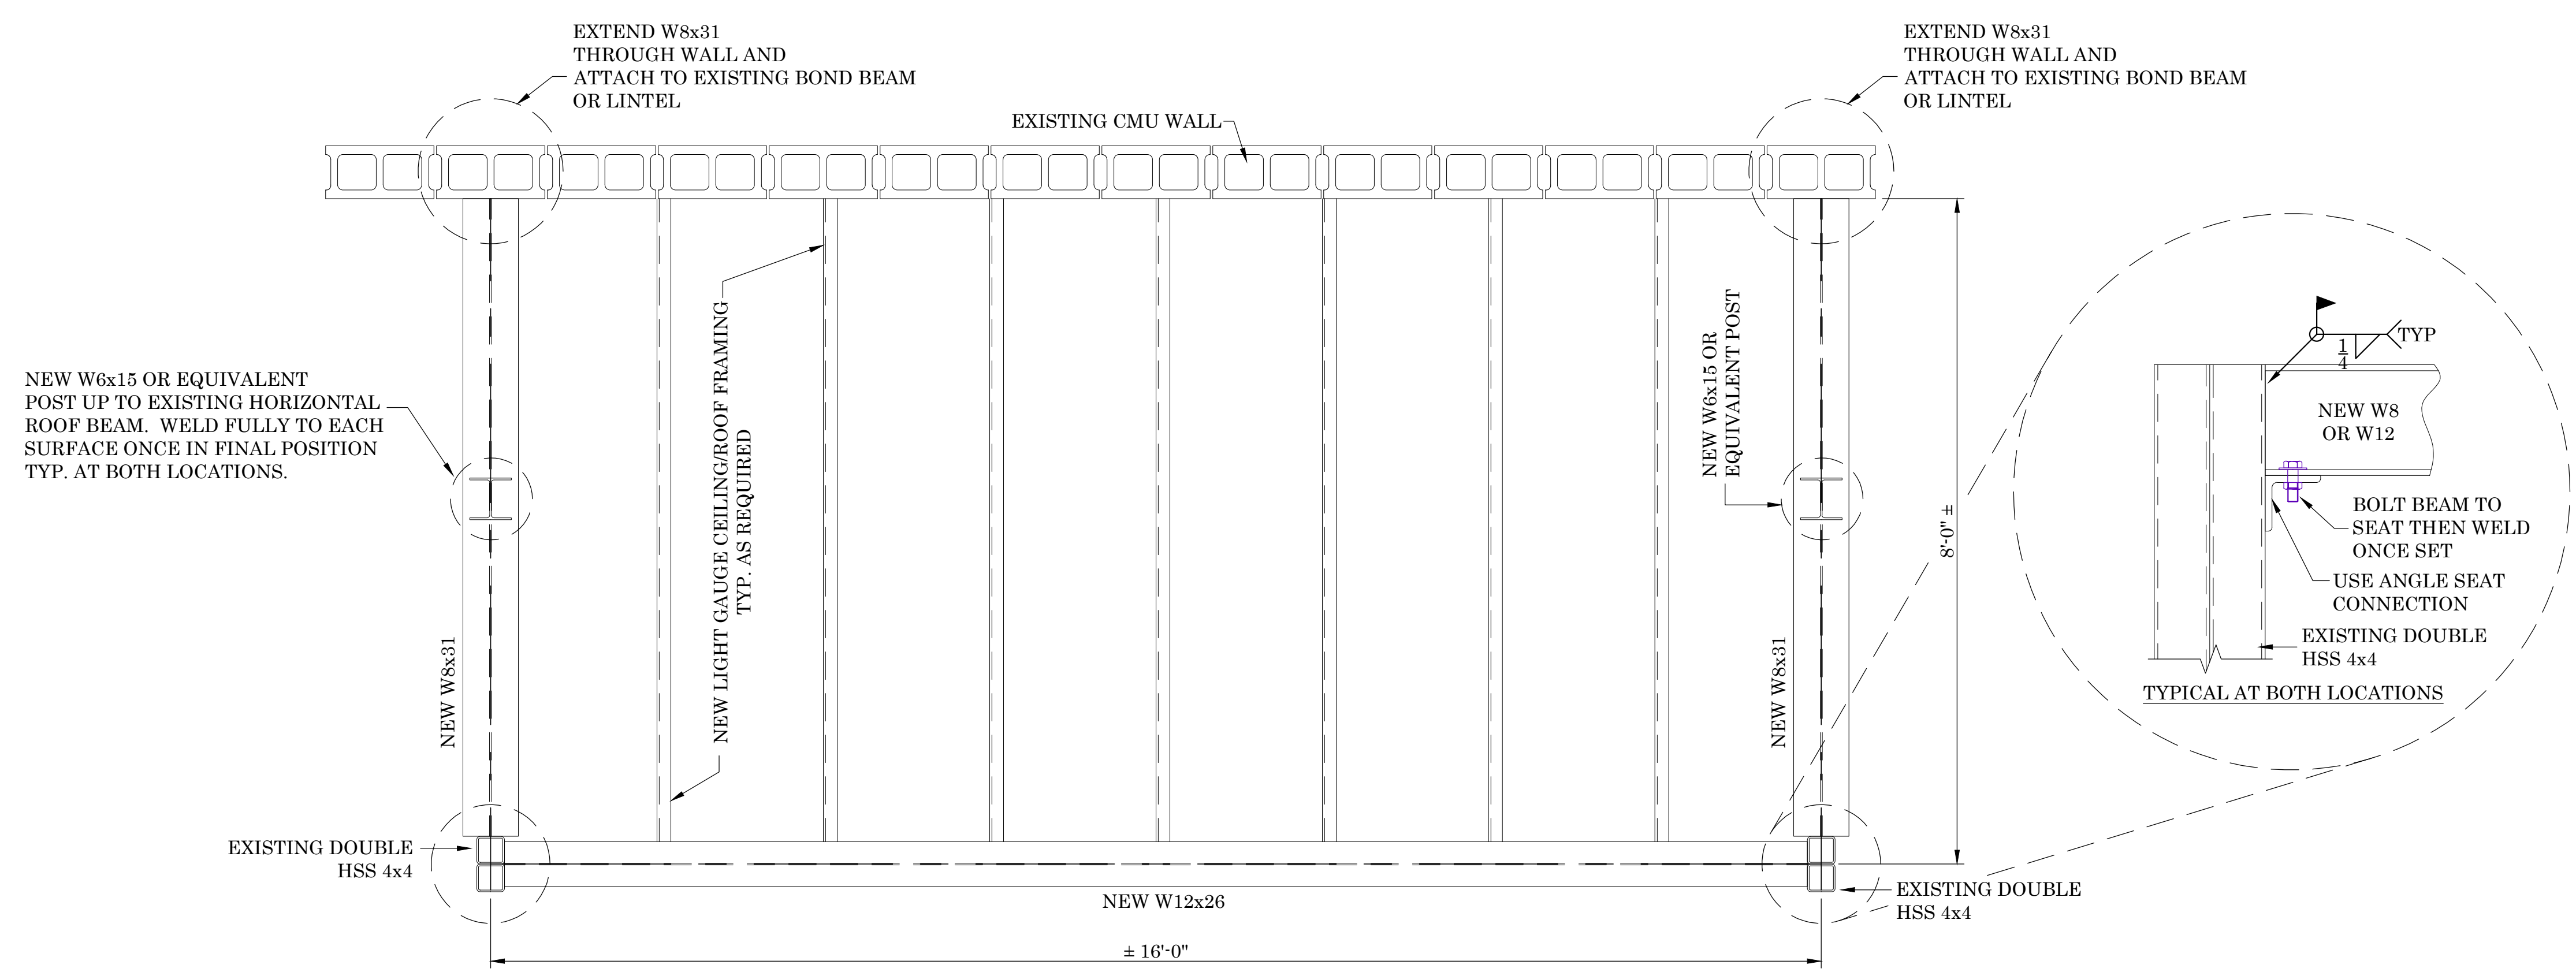

NEW PORTICO FRAMING - PLAN

SCALE: 3/4"=1'-0"

P.E. STAMP

DATE:	
REVISIONS:	

PROJECT:	CLIENT NAME:
----------	--------------

DRAWING TITLE:	DRAWING DESCRIPTION:	ISSUE DATE:	PROJECT LOCATION:
SCALE:	DRAWN BY:	DATE:	
	PROJECT NUMBER:		

DRAWING REVISION

DRAWING NUMBER