
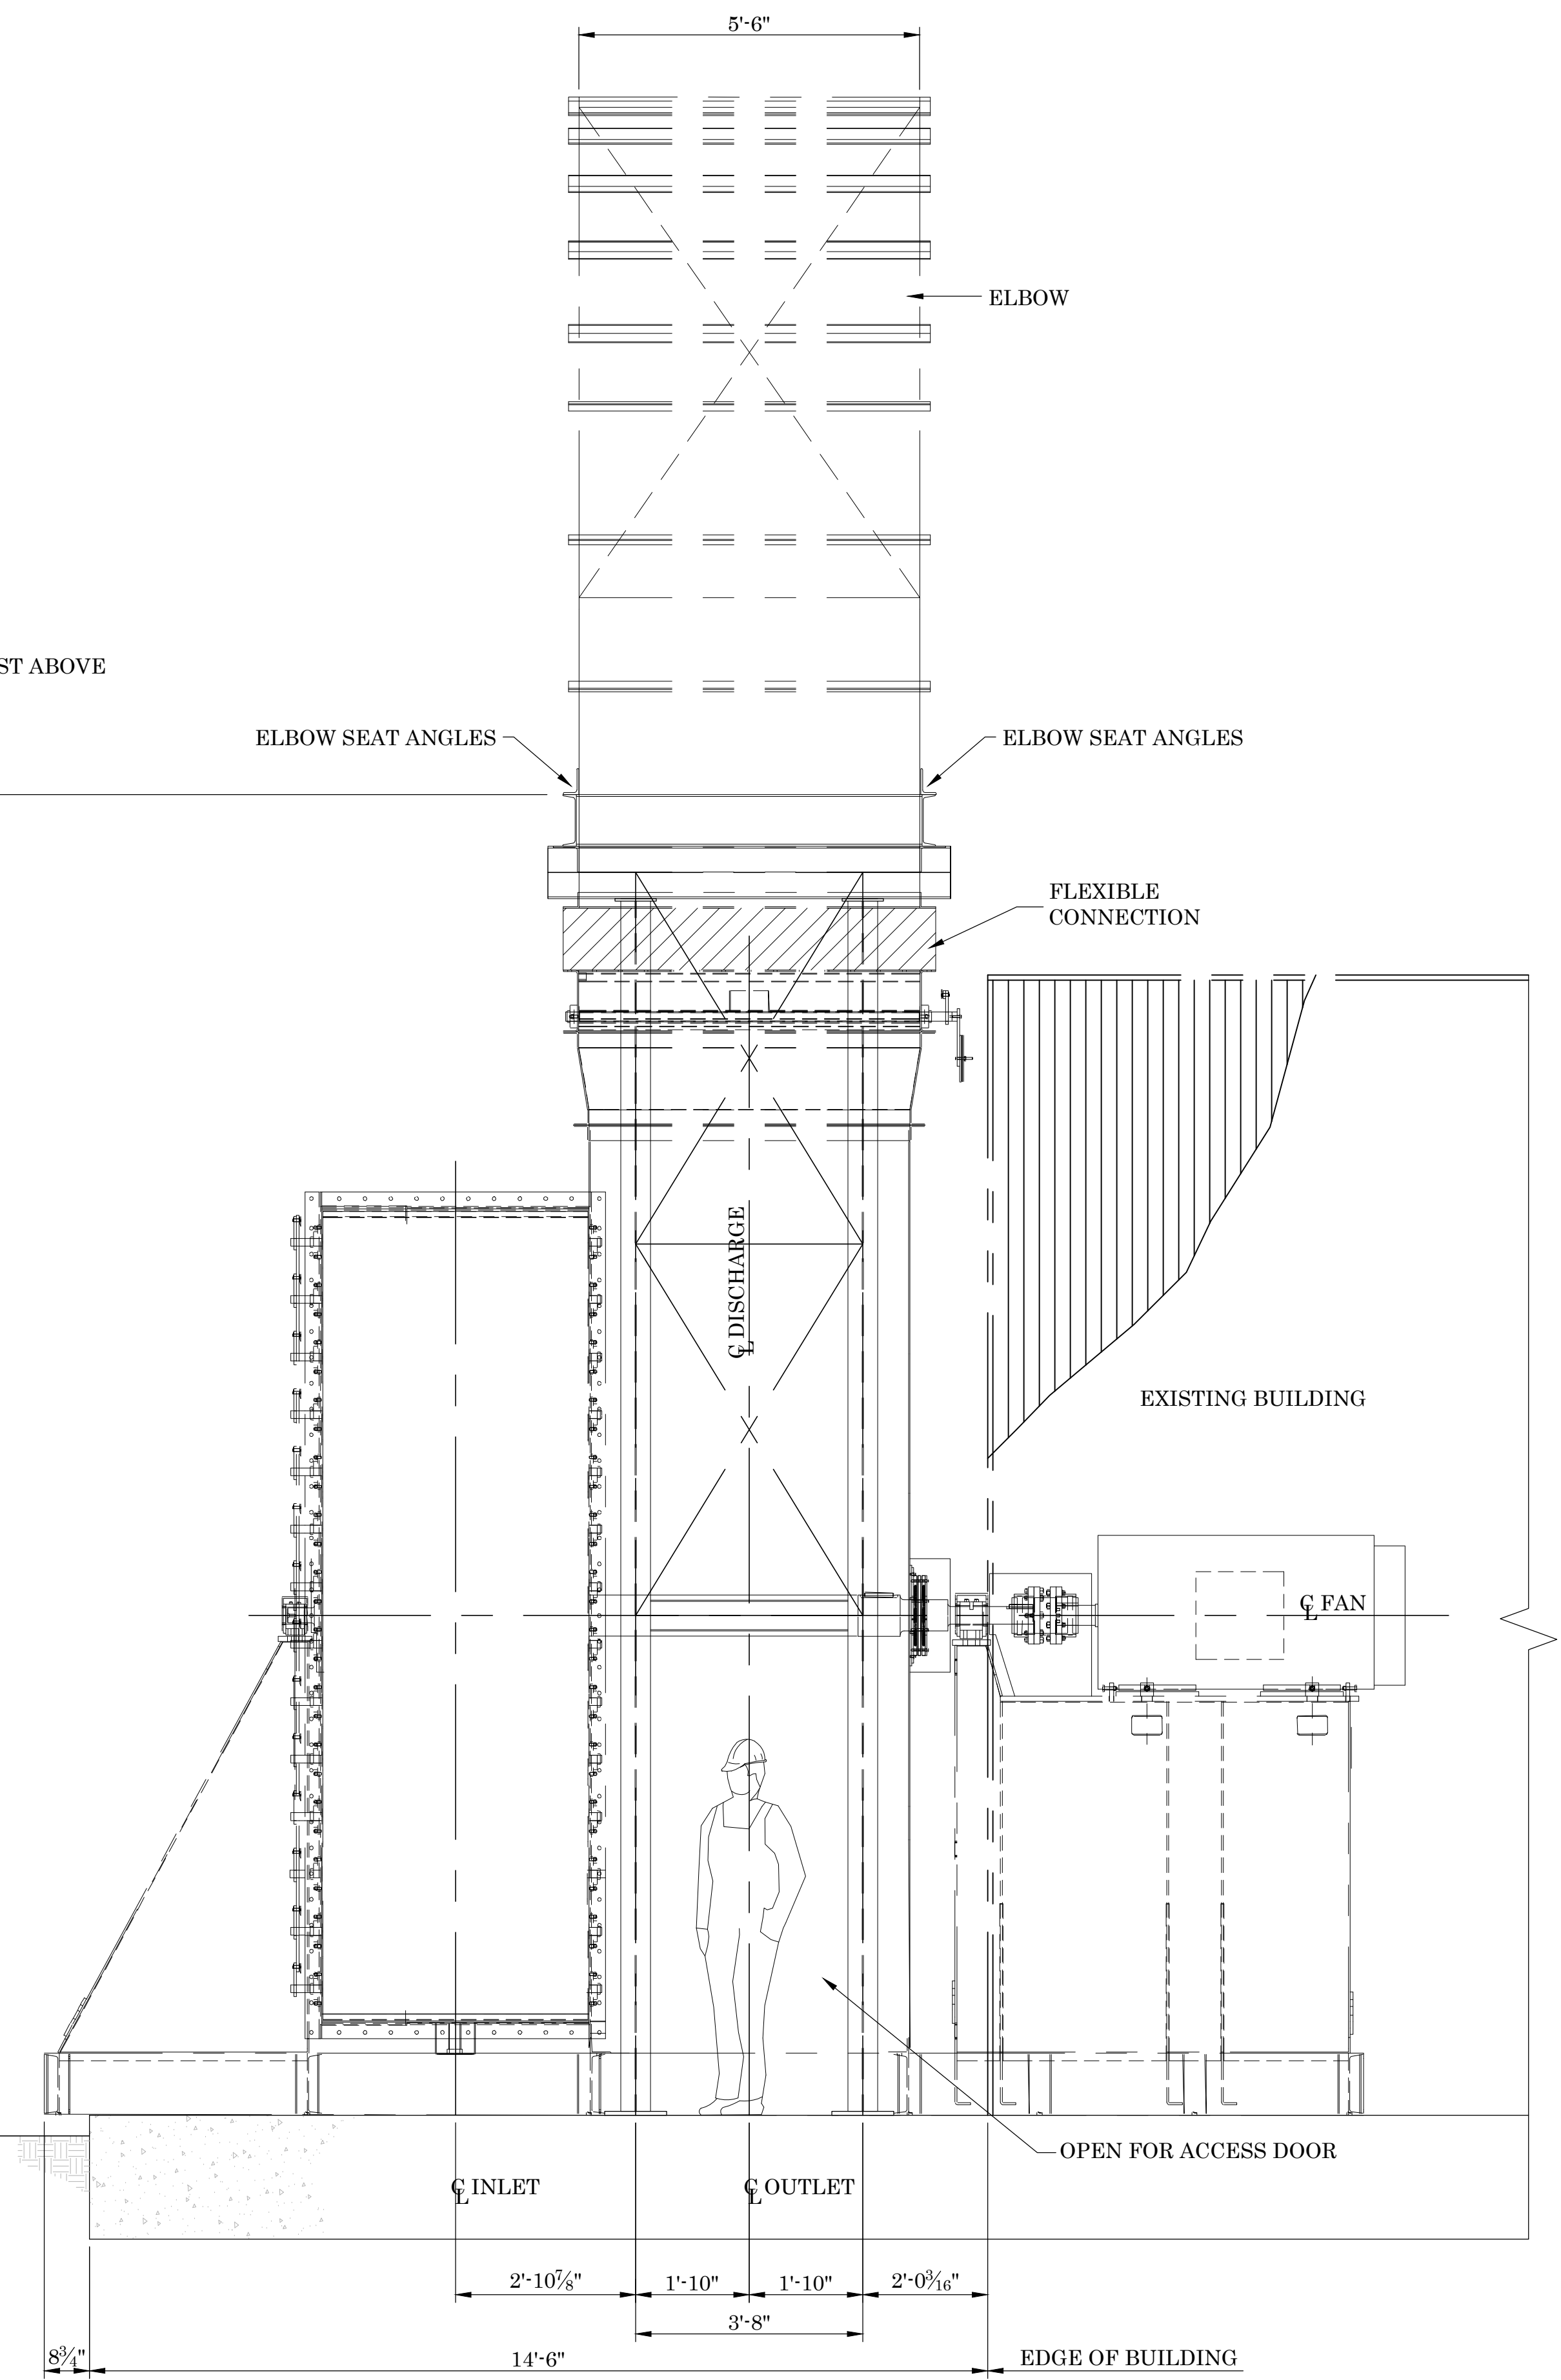


P.E. STAMP

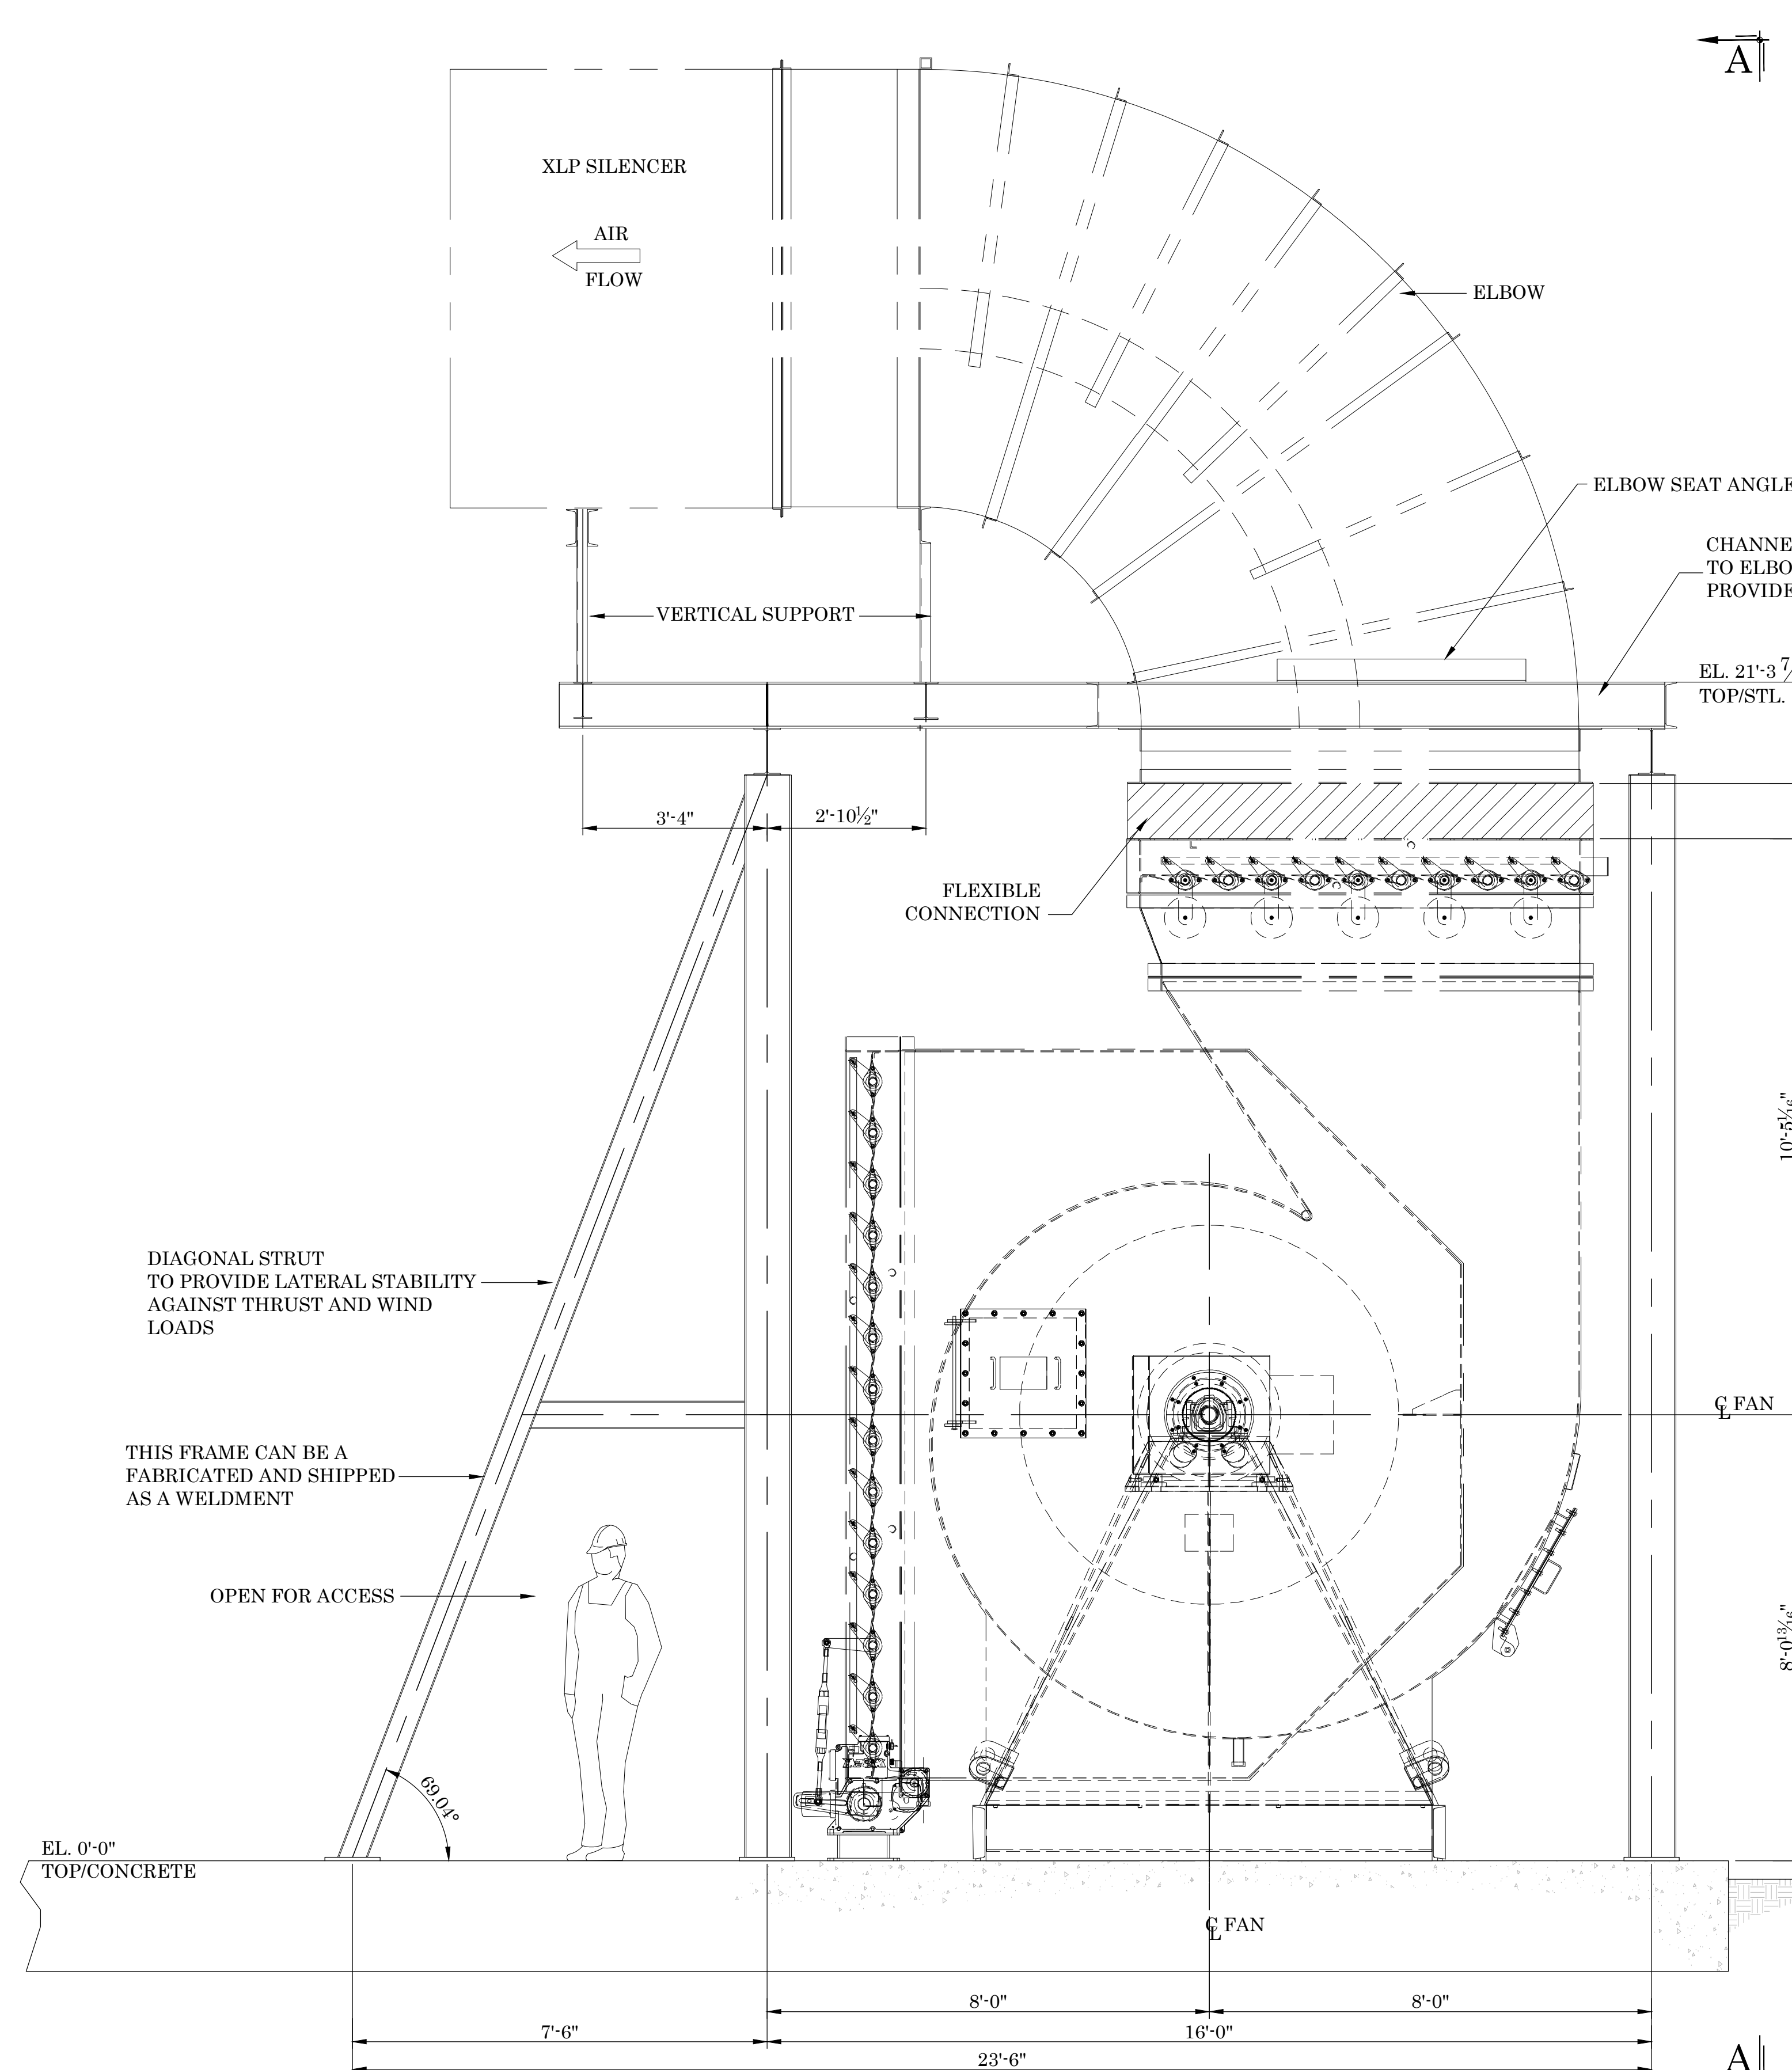

SEE DRAWING 0723001-SA1-101 FOR STRUCTURAL LAYOUT

DATE:	
REVISIONS:	

PROJECT:	CLIENT NAME:
----------	--------------

DRAWING TITLE:	DRAWING DESCRIPTION:	ISSUE DATE:	PROJECT LOCATION:
SCALE:	DRAWN BY:	DATE:	
	PROJECT NUMBER:		

DRAWING REVISION
DRAWING NUMBER