



P.E. STAMP

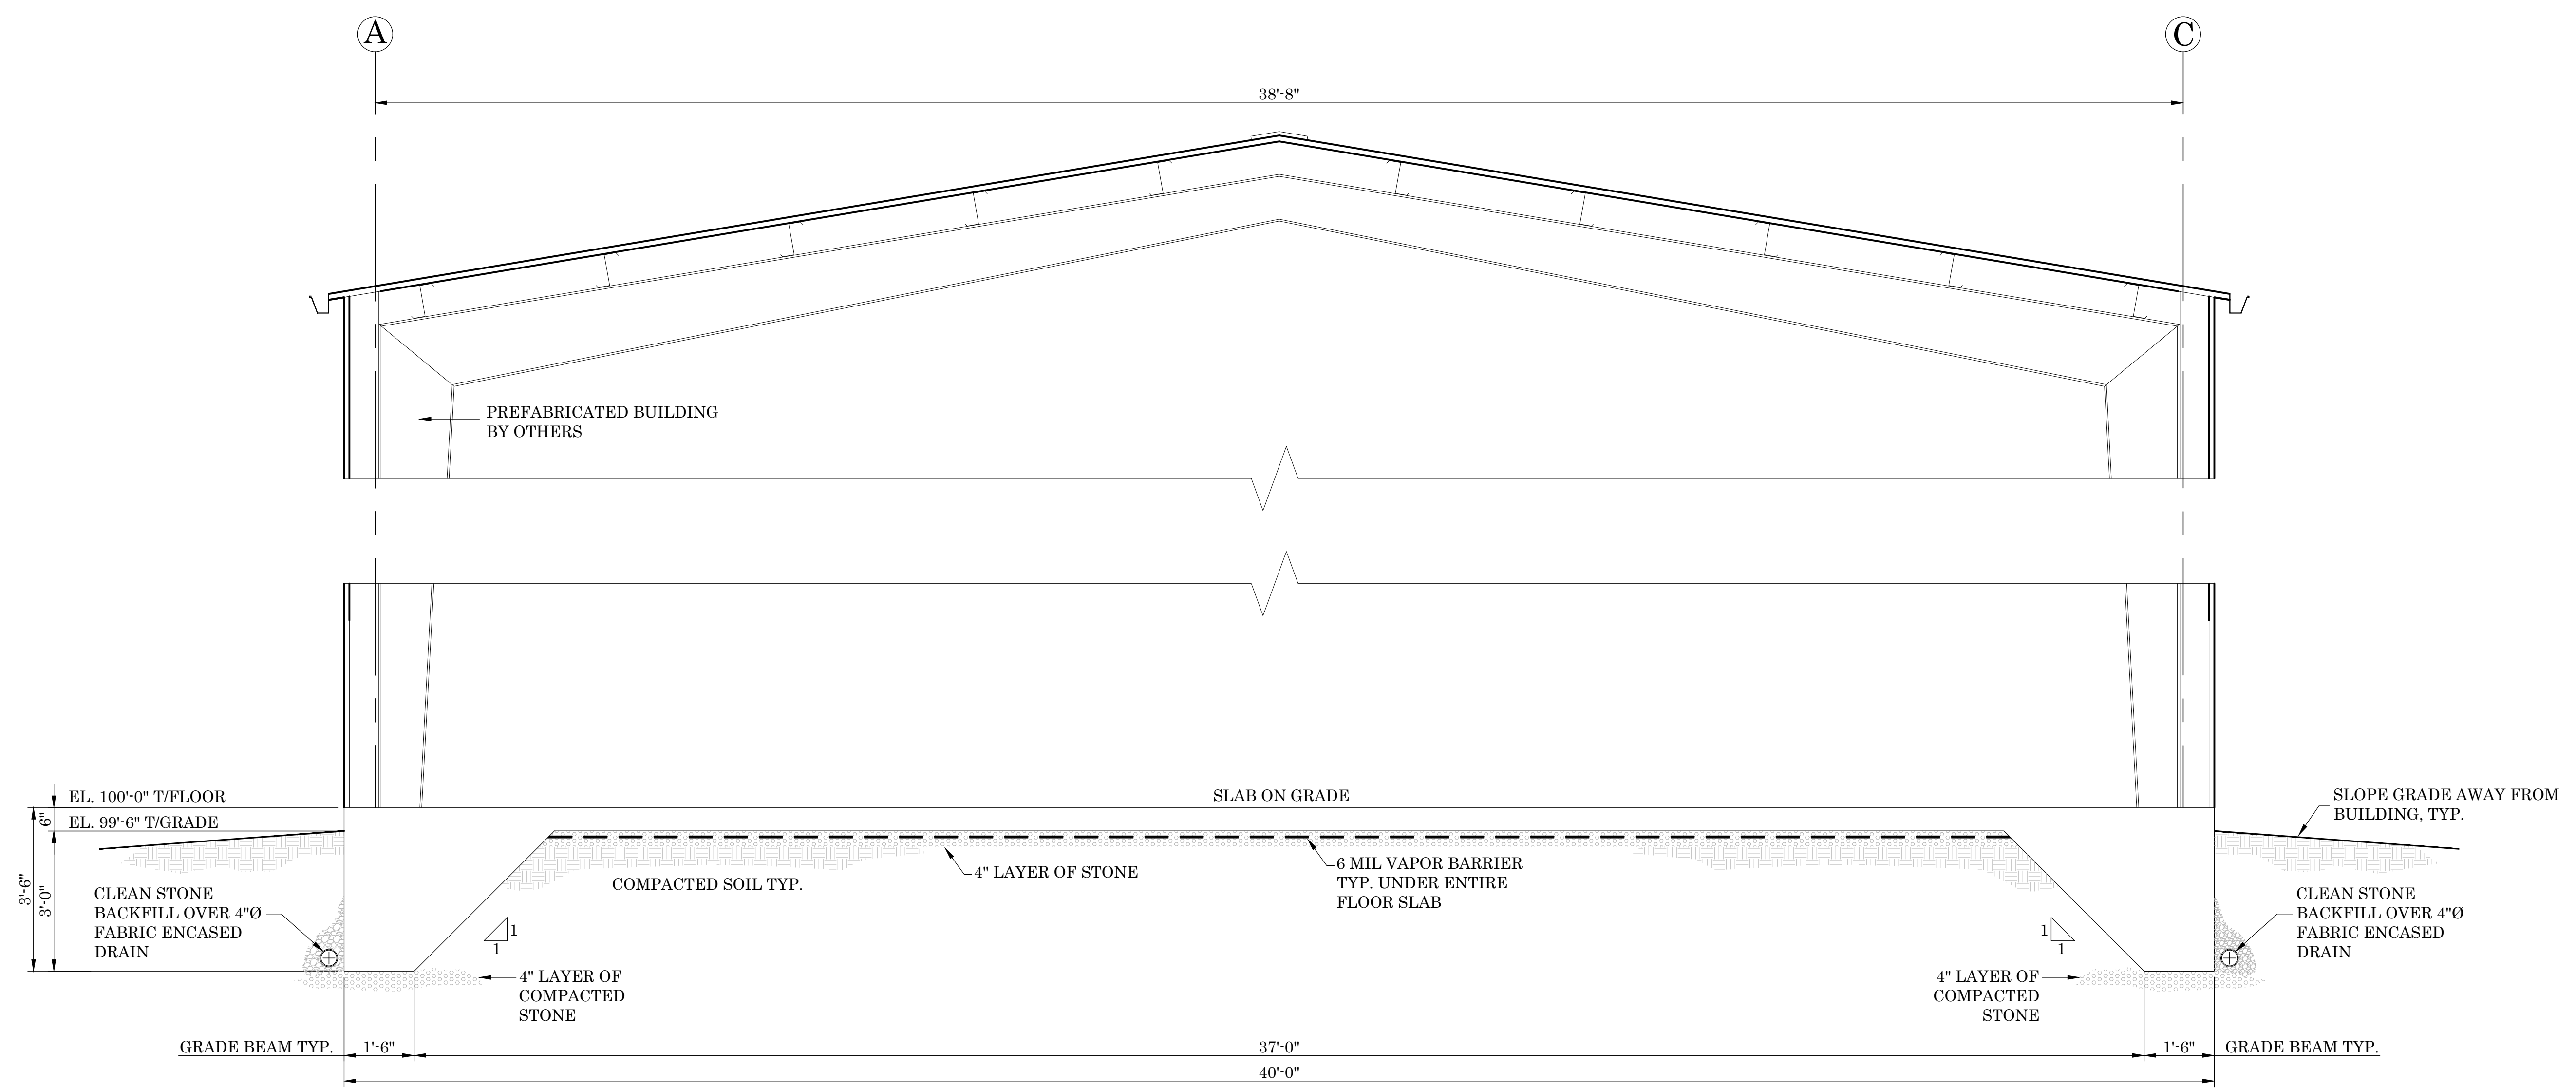

SECTION 1 - BUILDING THROUGH GRADE BEAMS

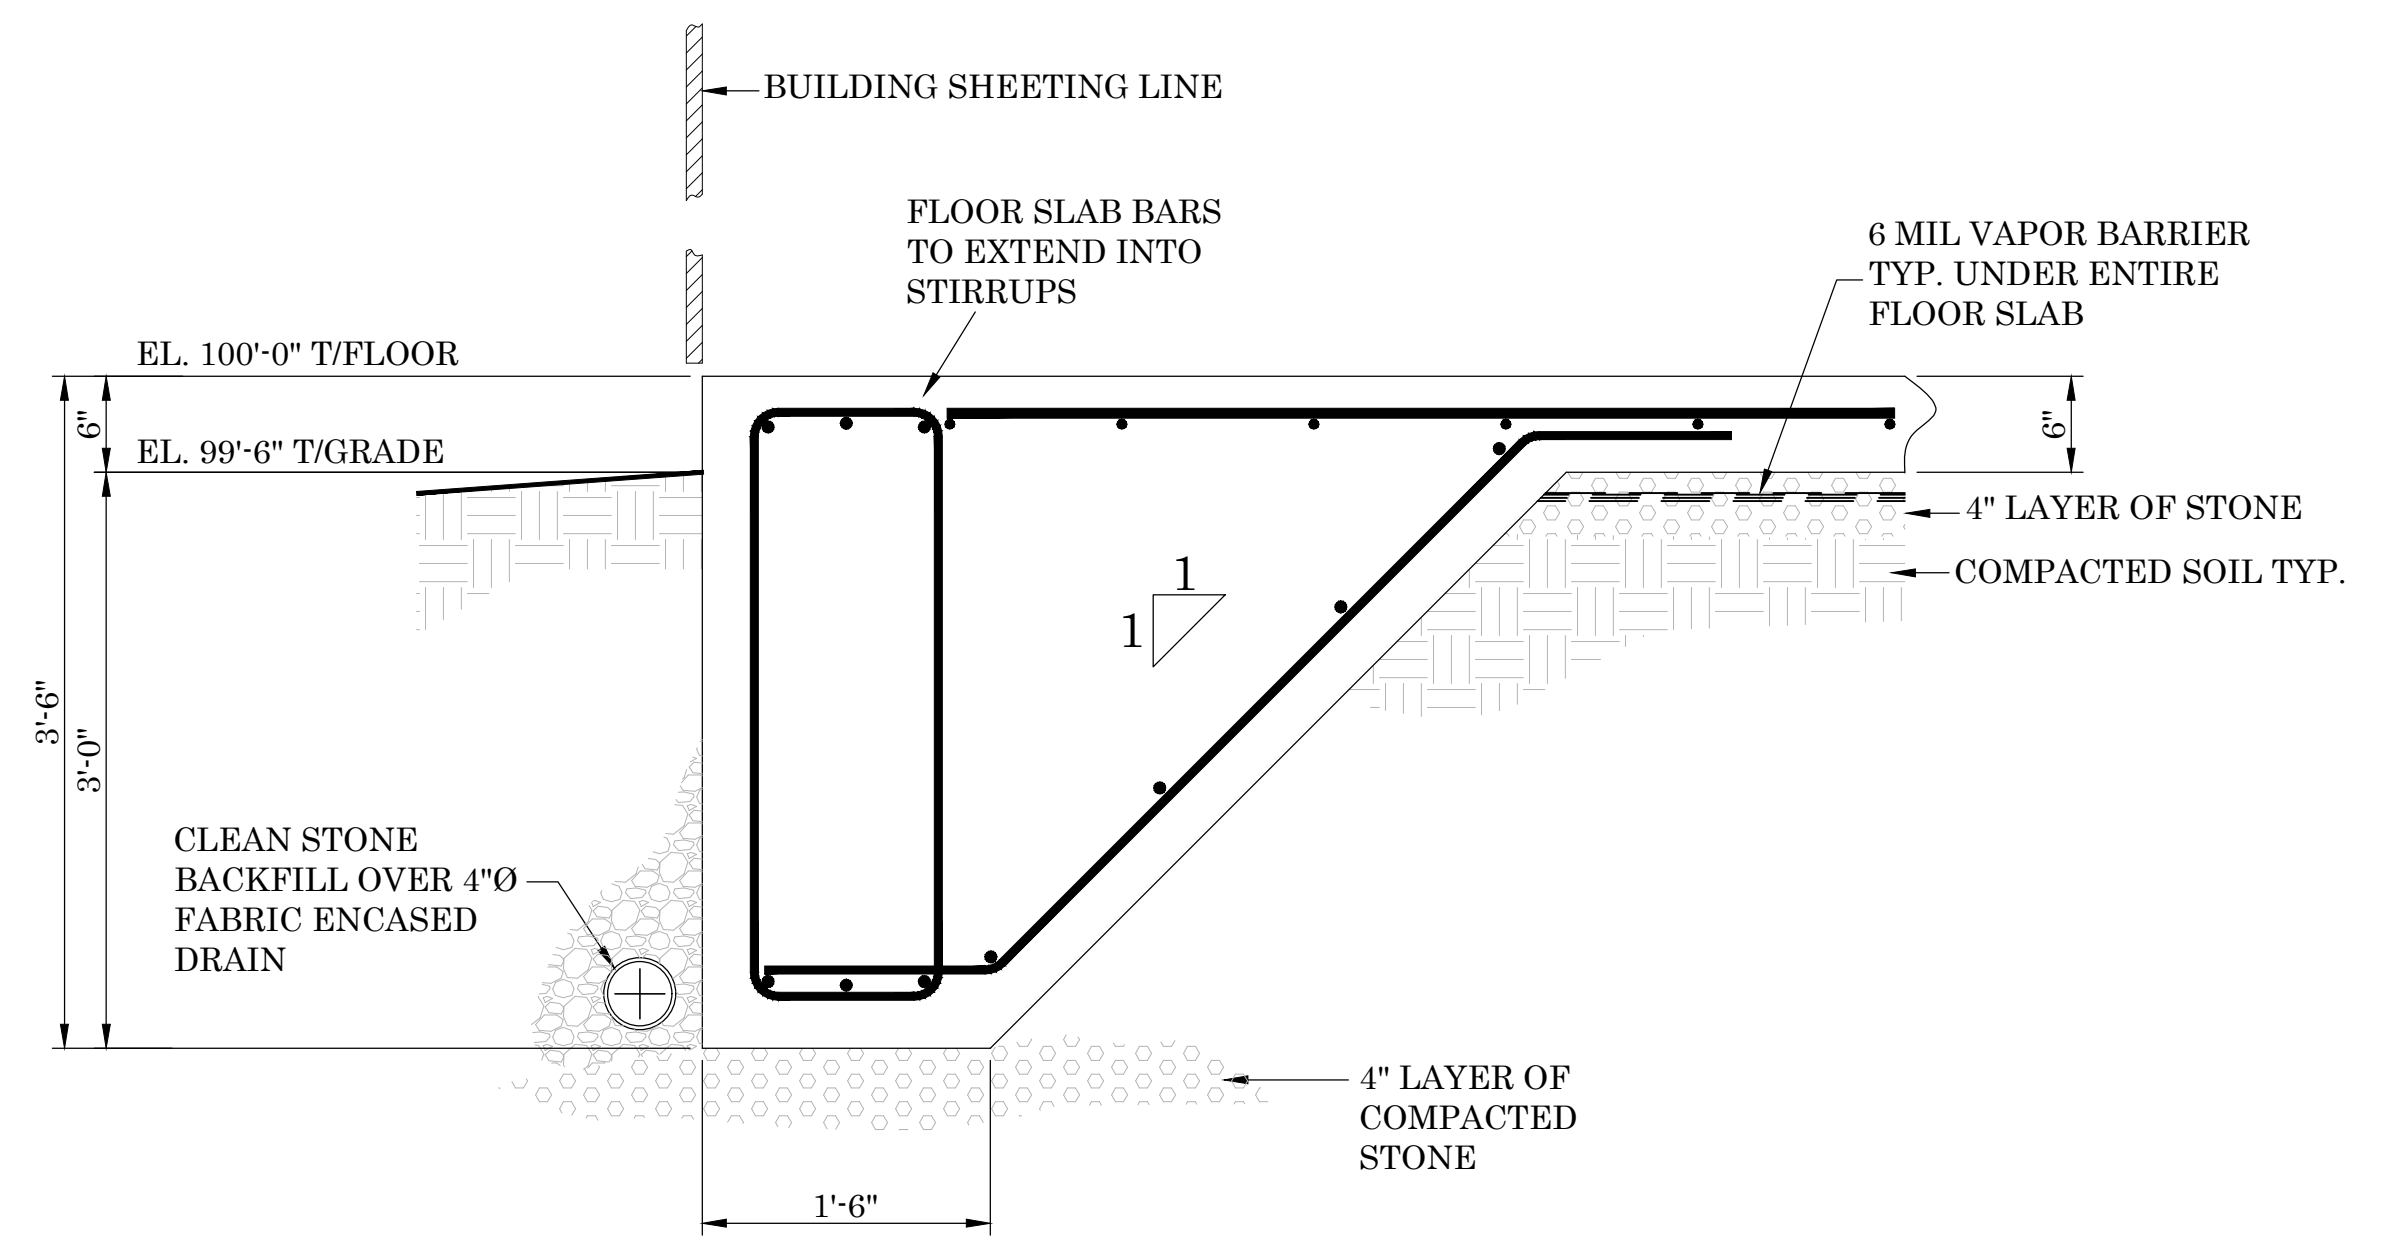

SECTION 2 - TYPICAL GRADE BEAM

SCALE: 1"=1'-0"

DRAWING LIST

- SEE DRAWING S100-100 FOR FOUNDATION & CONCRETE NOTES
- SEE DRAWING S100-101 FOR FOUNDATION LAYOUT
- SEE DRAWING S100-102 FOR FOUNDATION SECTIONS
- SEE DRAWING S100-103 FOR FOUNDATION SECTIONS
- SEE DRAWING S100-104 FOR FOUNDATION FOOTING DETAILS
- SEE DRAWING S100-105 FOR CONTROL JOINT LAYOUT

DATE:	
REVISIONS:	

PROJECT:	CLIENT NAME:
----------	--------------

DRAWING TITLE:	DRAWING DESCRIPTION:	ISSUE DATE:	PROJECT LOCATION:
SCALE:	DRAWN BY:	DATE:	
	PROJECT NUMBER:		

DRAWING REVISION

DRAWING NUMBER