


DRAWING LIST
 SEE DRAWING F1-100 FOR FOUNDATION & CONCRETE NOTES
 SEE DRAWING F1-101 FOR FOUNDATION LAYOUT - ELEVATION VIEW
 SEE DRAWING F1-102 FOR FOUNDATION LAYOUT - PLAN VIEW
 SEE DRAWING F1-103 FOR HOIST BUILDING FOUNDATION LAYOUT
 SEE DRAWING F1-104 FOR HOIST FOUNDATION LAYOUT
 SEE DRAWING F1-105 FOR HOIST FOUNDATION REINFORCING DETAILS
 SEE DRAWING F1-106 FOR HOIST ANCHOR BOLT DETAILS & REAR LEG FOUNDATION DETAILS

HAMILTON STRUCTURAL ENGINEERING, LLC
 H E
 WWW.HAMILTONSTRUCTURAL.COM
 343 THOMAS JEFFERSON DRIVE
 PRINCETON, WV 24759
 304-320-1865

P.E. STAMP

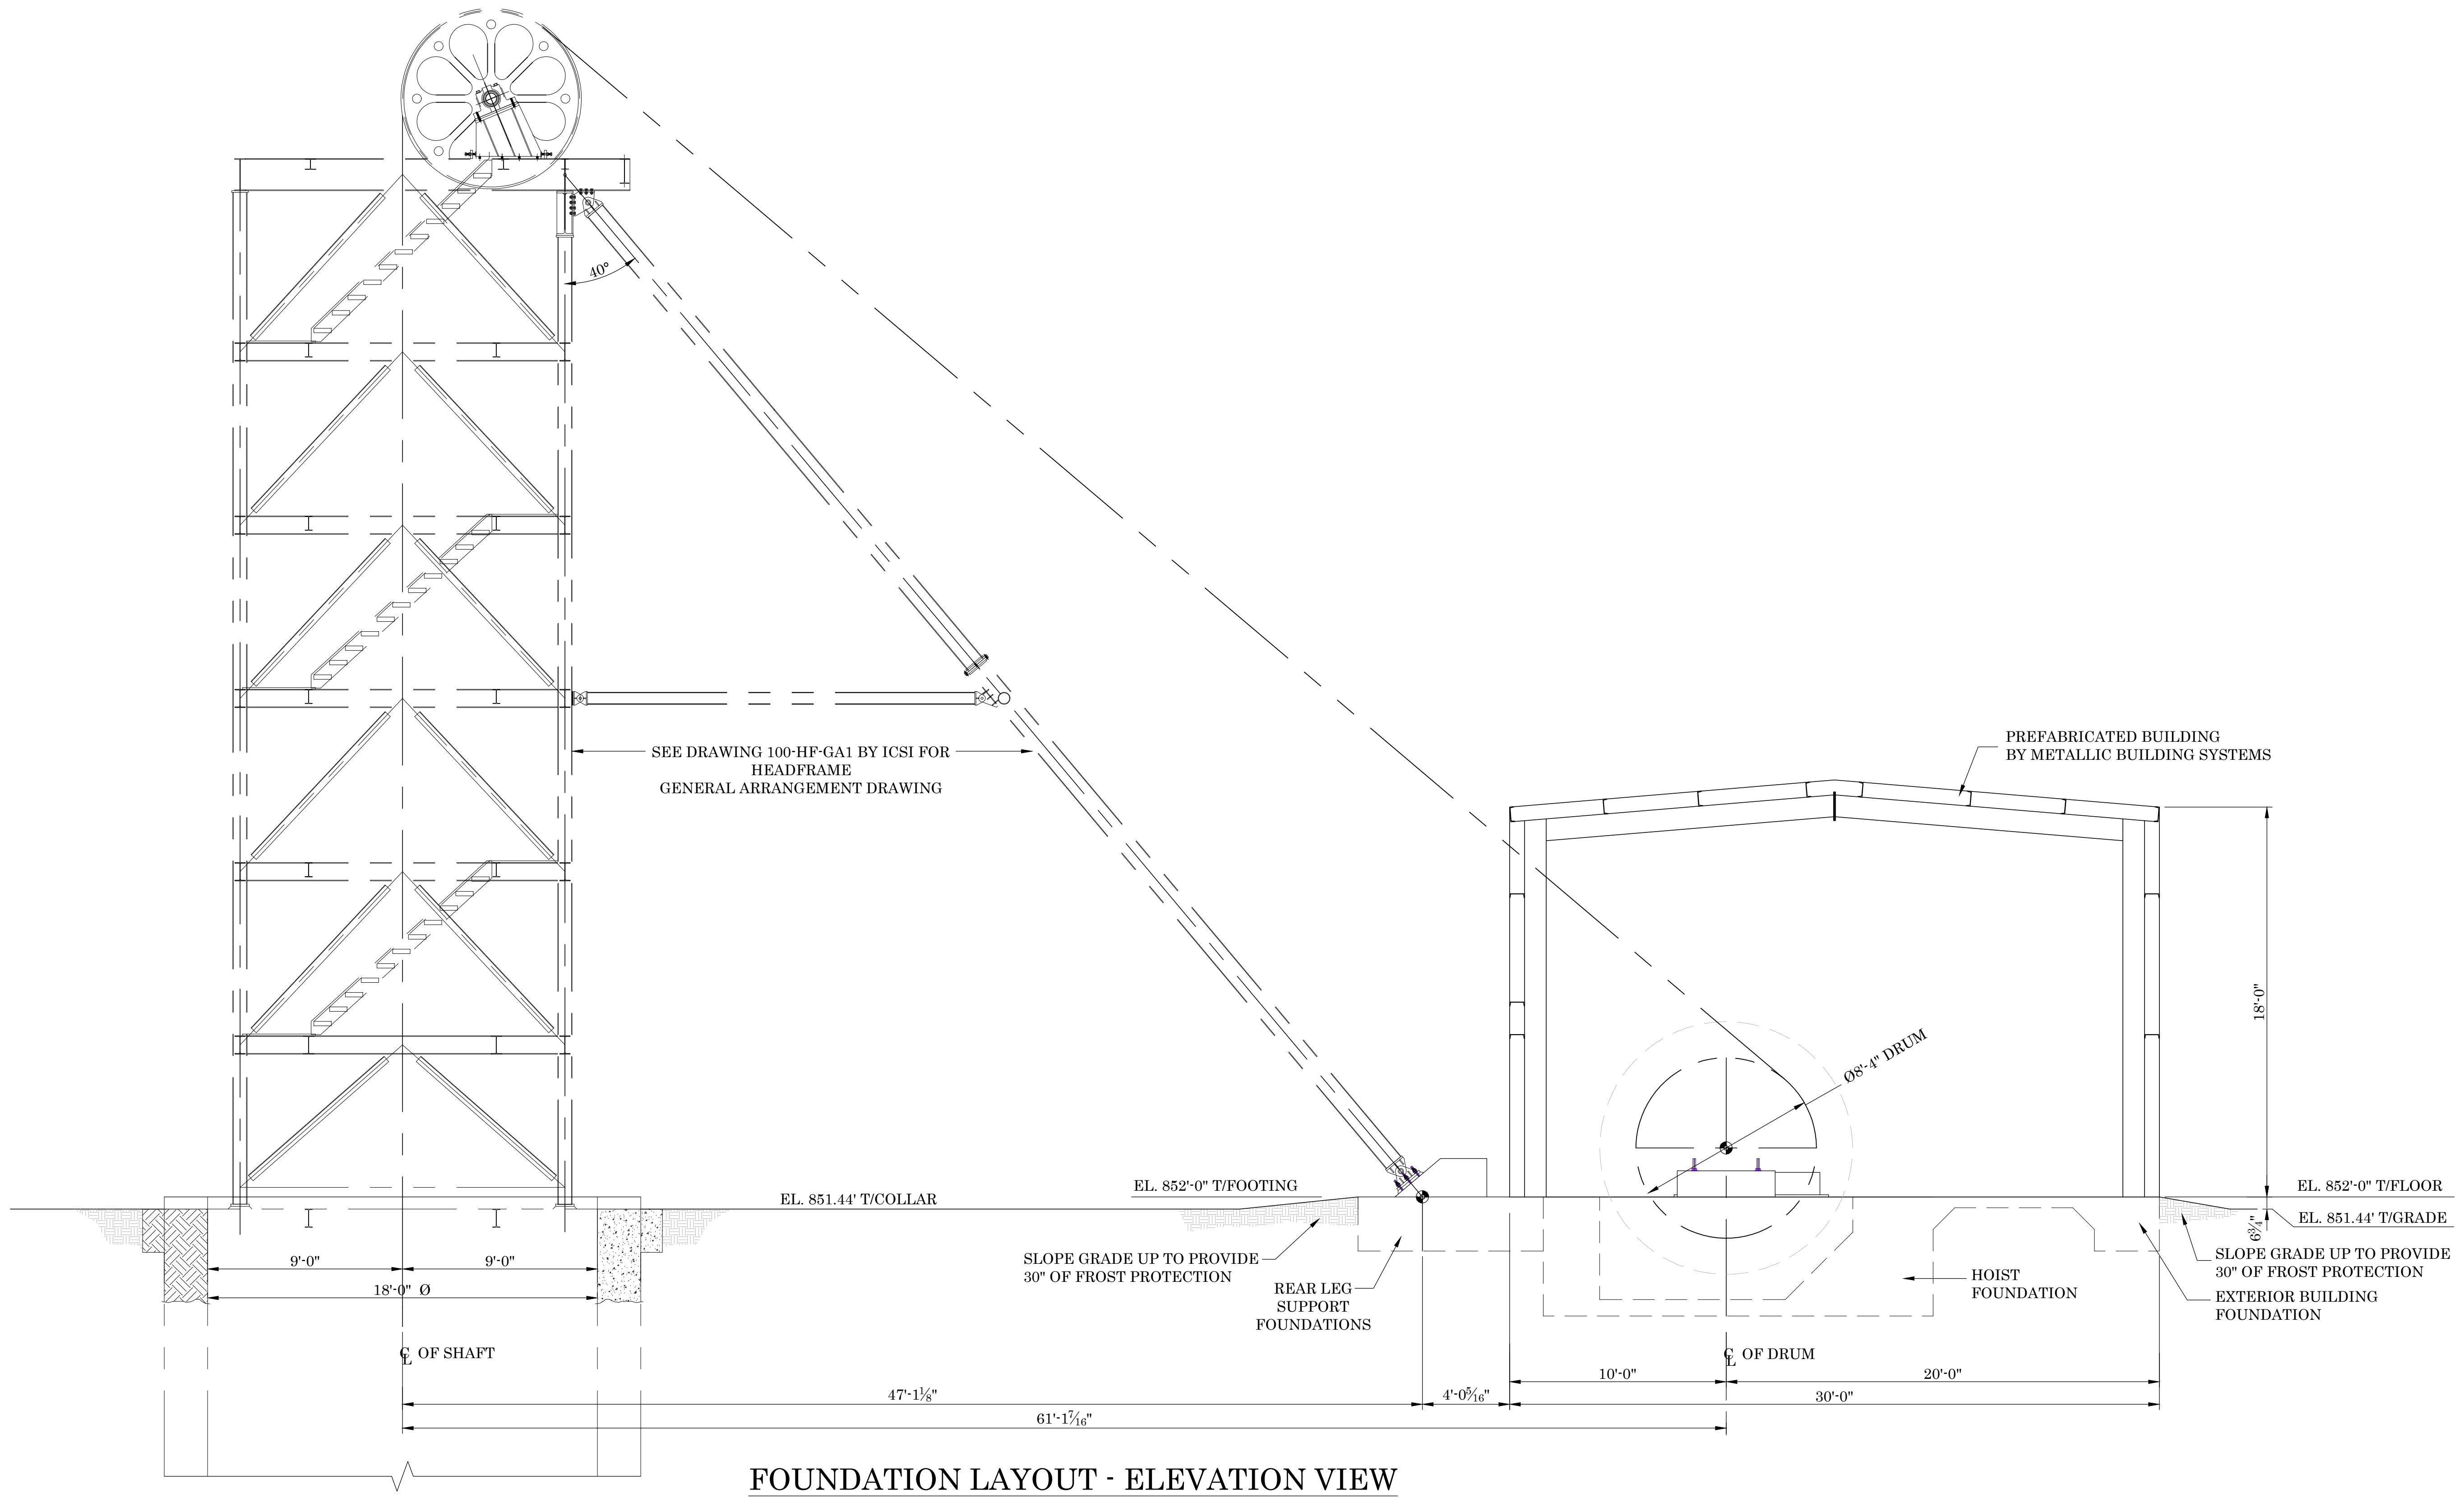

REVISIONS:	DATE:

PROJECT:	CLIENT NAME:

DRAWING TITLE:	DRAWING DESCRIPTION:	ISSUE DATE:	PROJECT LOCATION:
SCALE:	DRAWN BY:	DATE:	
PROJECT NUMBER:			

DRAWING REVISION

DRAWING NUMBER